


JAP. SCHEME FOR EXTENSION OF KAI TAK. SECRET

23

24


DWG. NO. KW. 28.

235603
PROPOSED SITE FOR
NEW BARRACKS & H.Q.

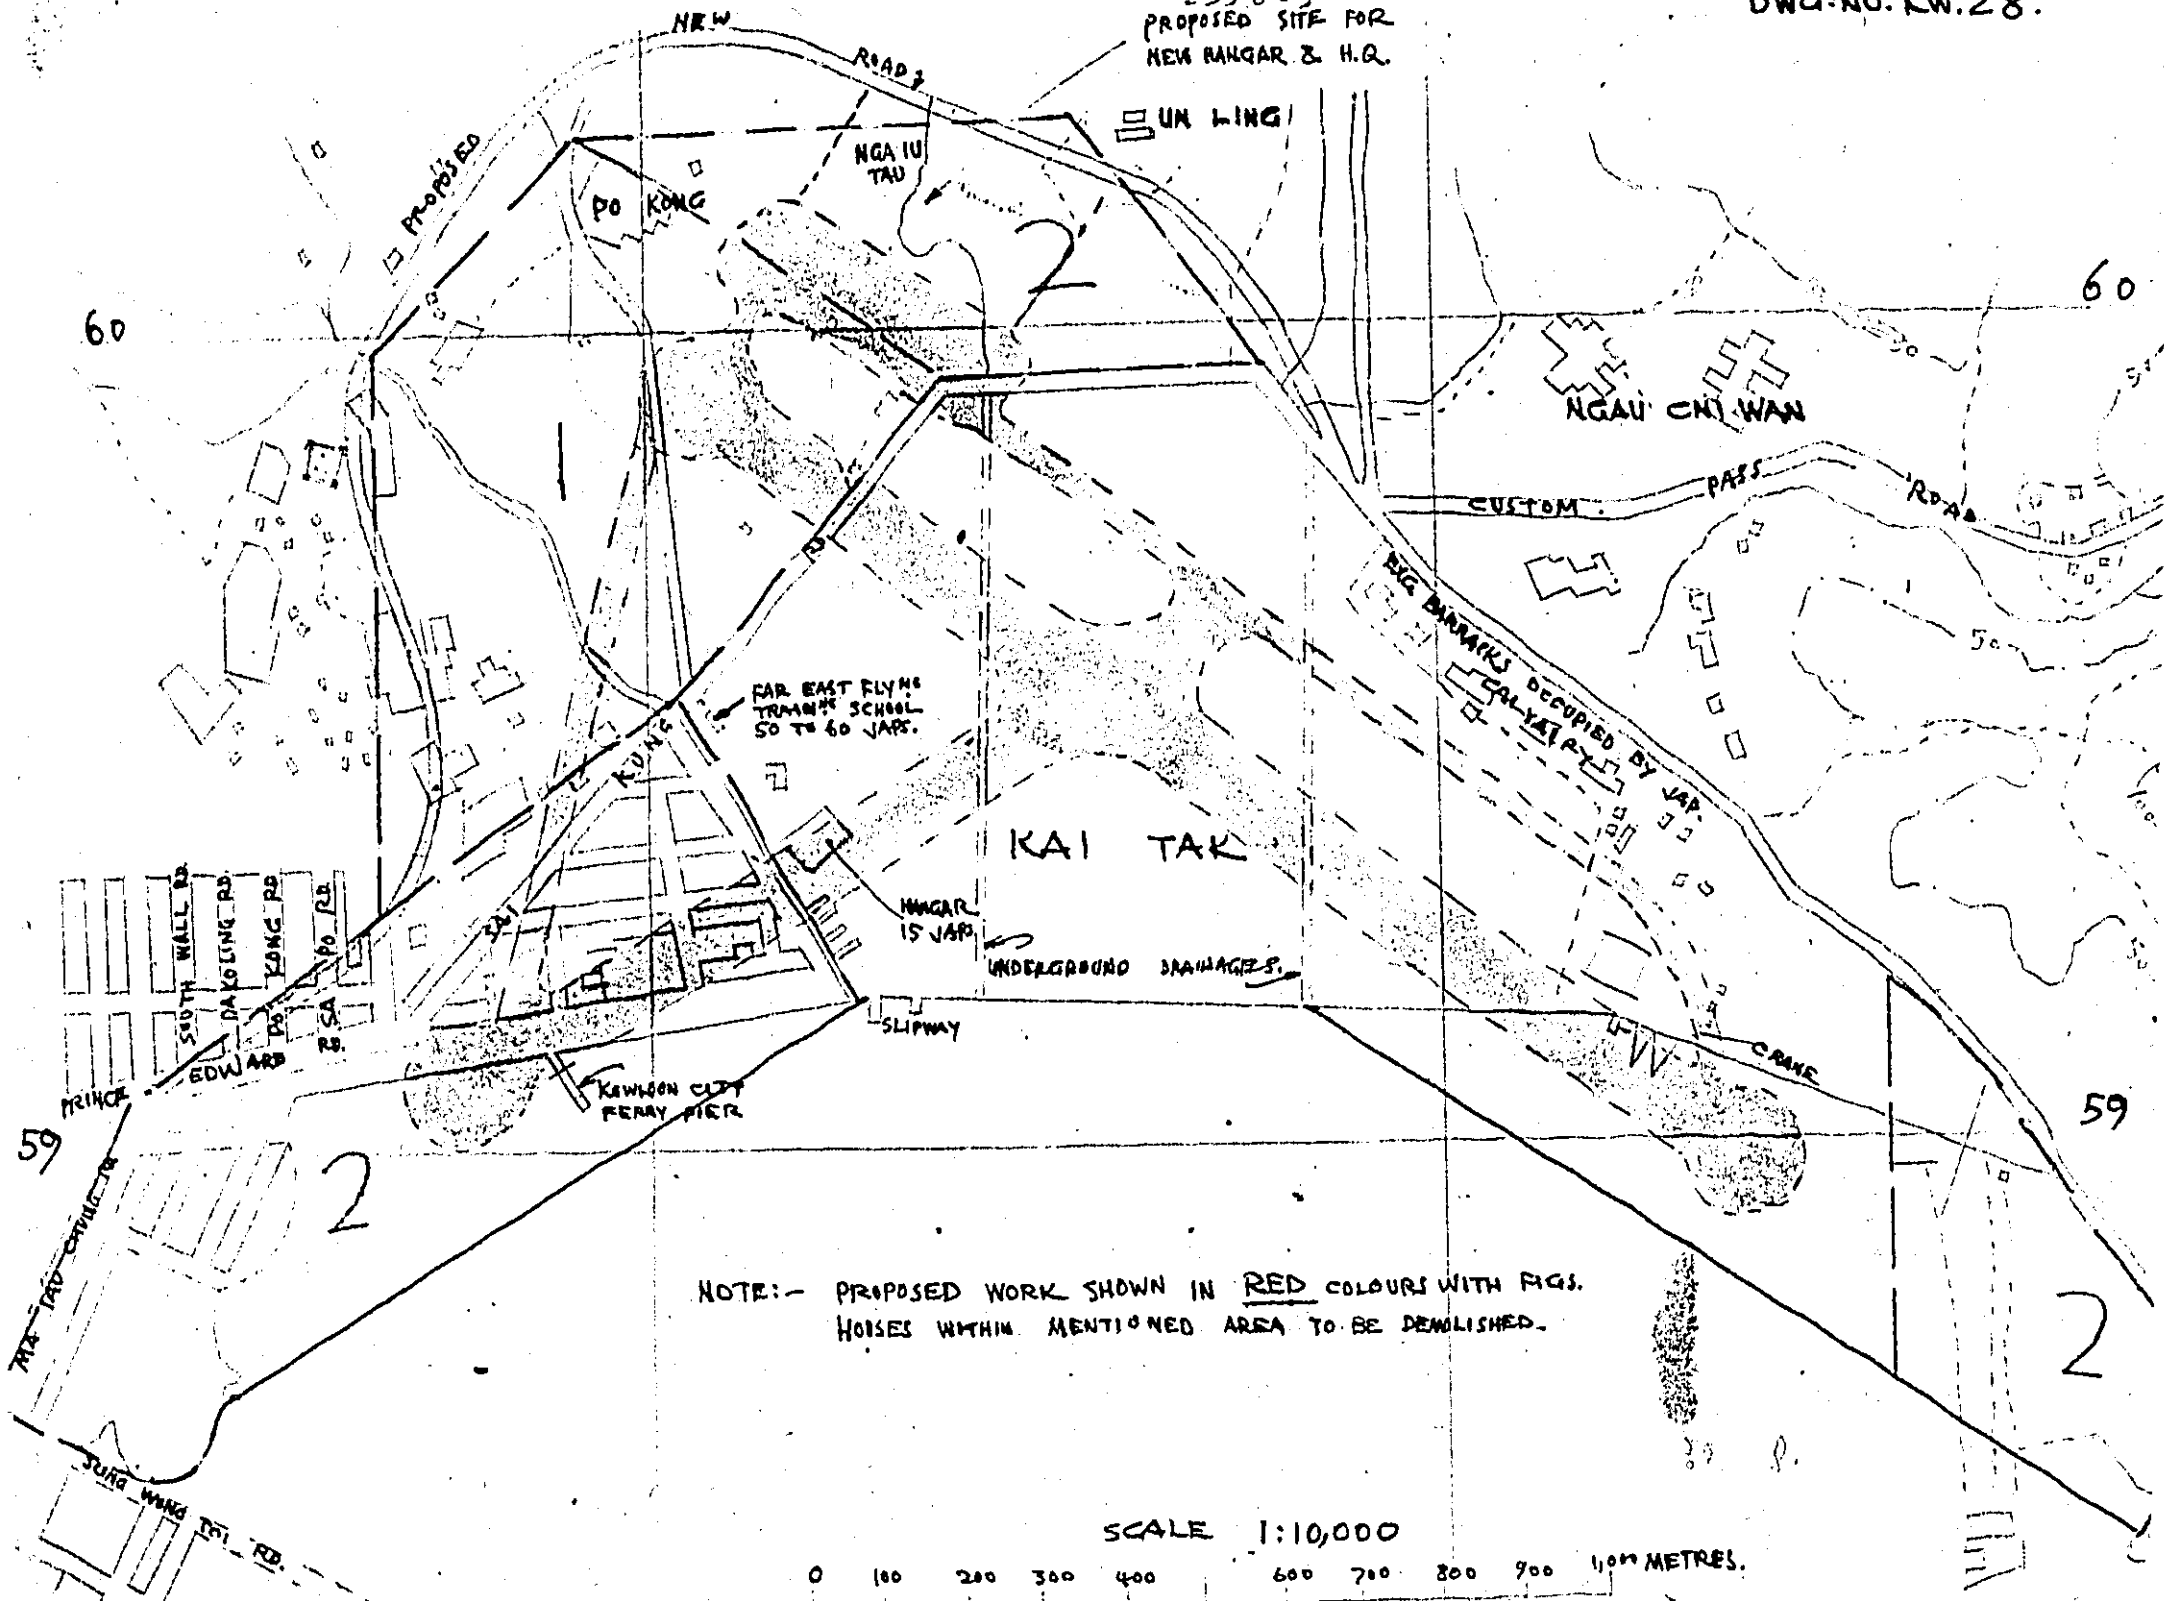

NOTE: - PROPOSED WORK SHOWN IN RED COLOURS WITH FIGS.
HOUSES WITHIN MENTIONED AREA TO BE DEMOLISHED.

SCALE 1:10,000

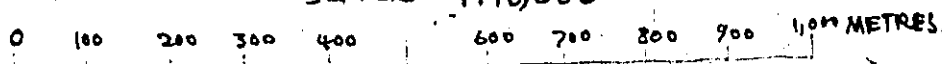

23

24

H. G. Kweilin
LT. COLONEL,
C.O., BRITISH ARMY AID GROUP,
H.Q., KWEILIN, CHINA.
7.11.1942.

DRAWN BY
H. G. KWEILIN
7/11/42.